



SITUACE DIO DETAIL OBJÍZDNÉ TRASY PRO OSOBNÍ DOPRAVU A BUS

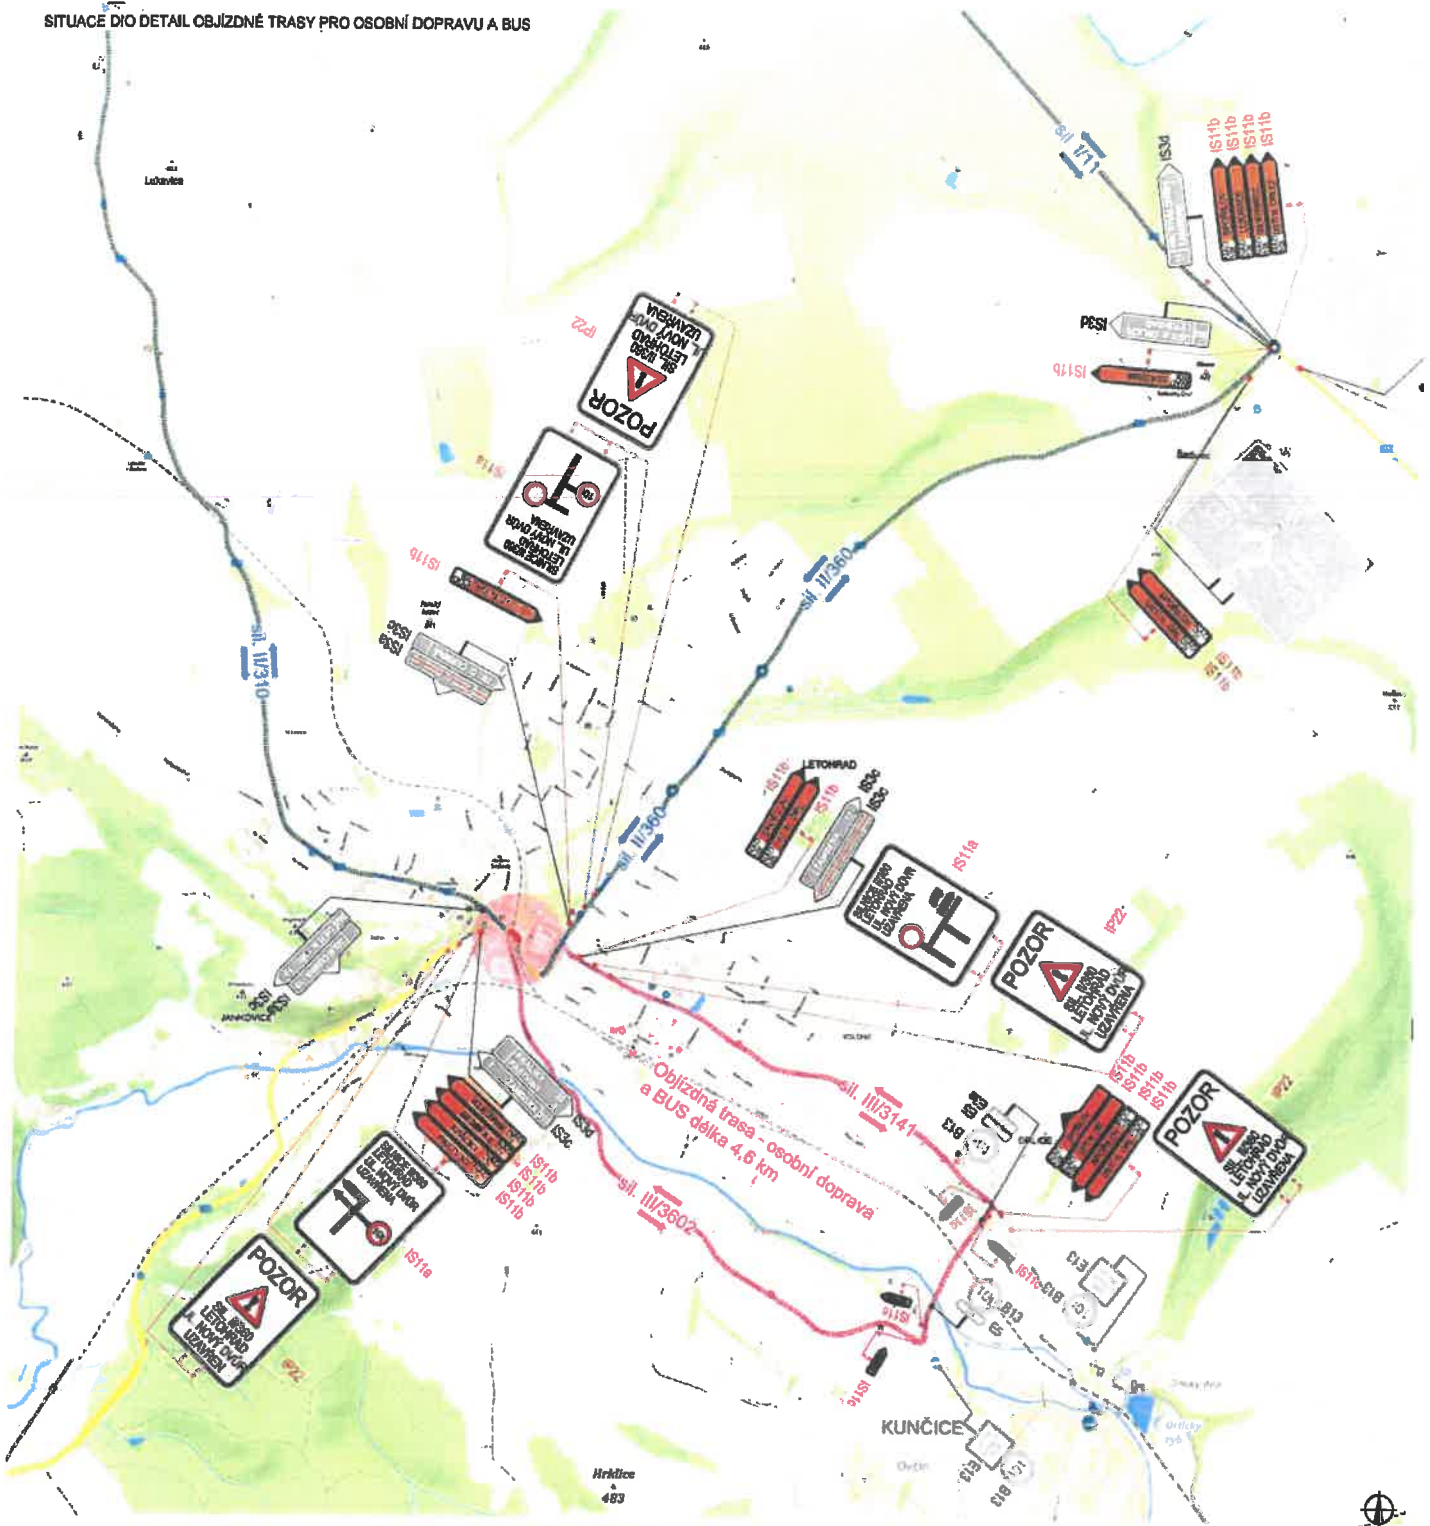

SITUACE ŠIRŠÍCH VZTAHŮ

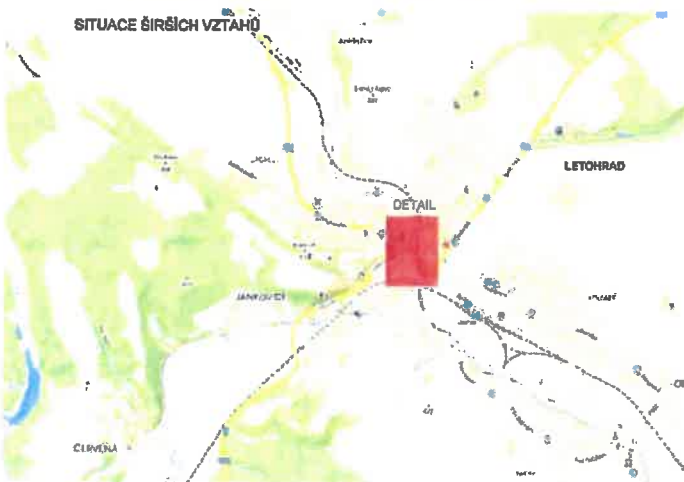

PLATNOST DOKUMENTACE	LEGENDA
	TRVALÉ SVĚLÉ DOPRAVNÍ ZNAČENÍ DOČASNĚ ZNEPLATĚNÉ TRVALÉ DOPRAVNÍ ZNAČENÍ NAVRŽENÉ PŘECHODNÉ DOPRAVNÍ ZNAČENÍ NAVRŽENÉ PŘECHODNÉ DOPRAVNÍ ZNAČENÍ - BUDE OSAZENO 7 DNÍ PŘEDEM INSTALACE PŘECHODNÉHO DOPRAVNÍHO ZNAČENÍ BUDE PROVEDENO DLE PRAVIDEL TP 95 A TP 96
	PRACOVNÍ MÍSTO OBJÍZDNÁ TRASA

ZODPOVĚDNÝ PROJEKTOVATEL:	Richard Peška	 	 GEFAB s.r.o. spol. s r.o. Světlá 5, 220 00 Brno http://www.gefab.cz
VYPRACOVATEL:	Tereza Buchalčíková		
KONTROLOVAL:	Jeroslav Martynek		
NÁZEV STAVBY:	DIO - Uzavírka podjezdu na ul. Nový Dvůr - Letohrad okr. Ústí n. Orlicí, kr. Pardubický		ČÍSLO ZAKÁZKY: 123/2023 DATUM: 08/2023 FORMÁT: - MĚŘITVO: - ČÍSLO: -
OSAZ:	Situace dopravně-inženýrských opatření		ČÍSLO PŘÍLOH: 1.2 SOUHRN: RDS










